


# CX-WC17-PS Wiring Diagram

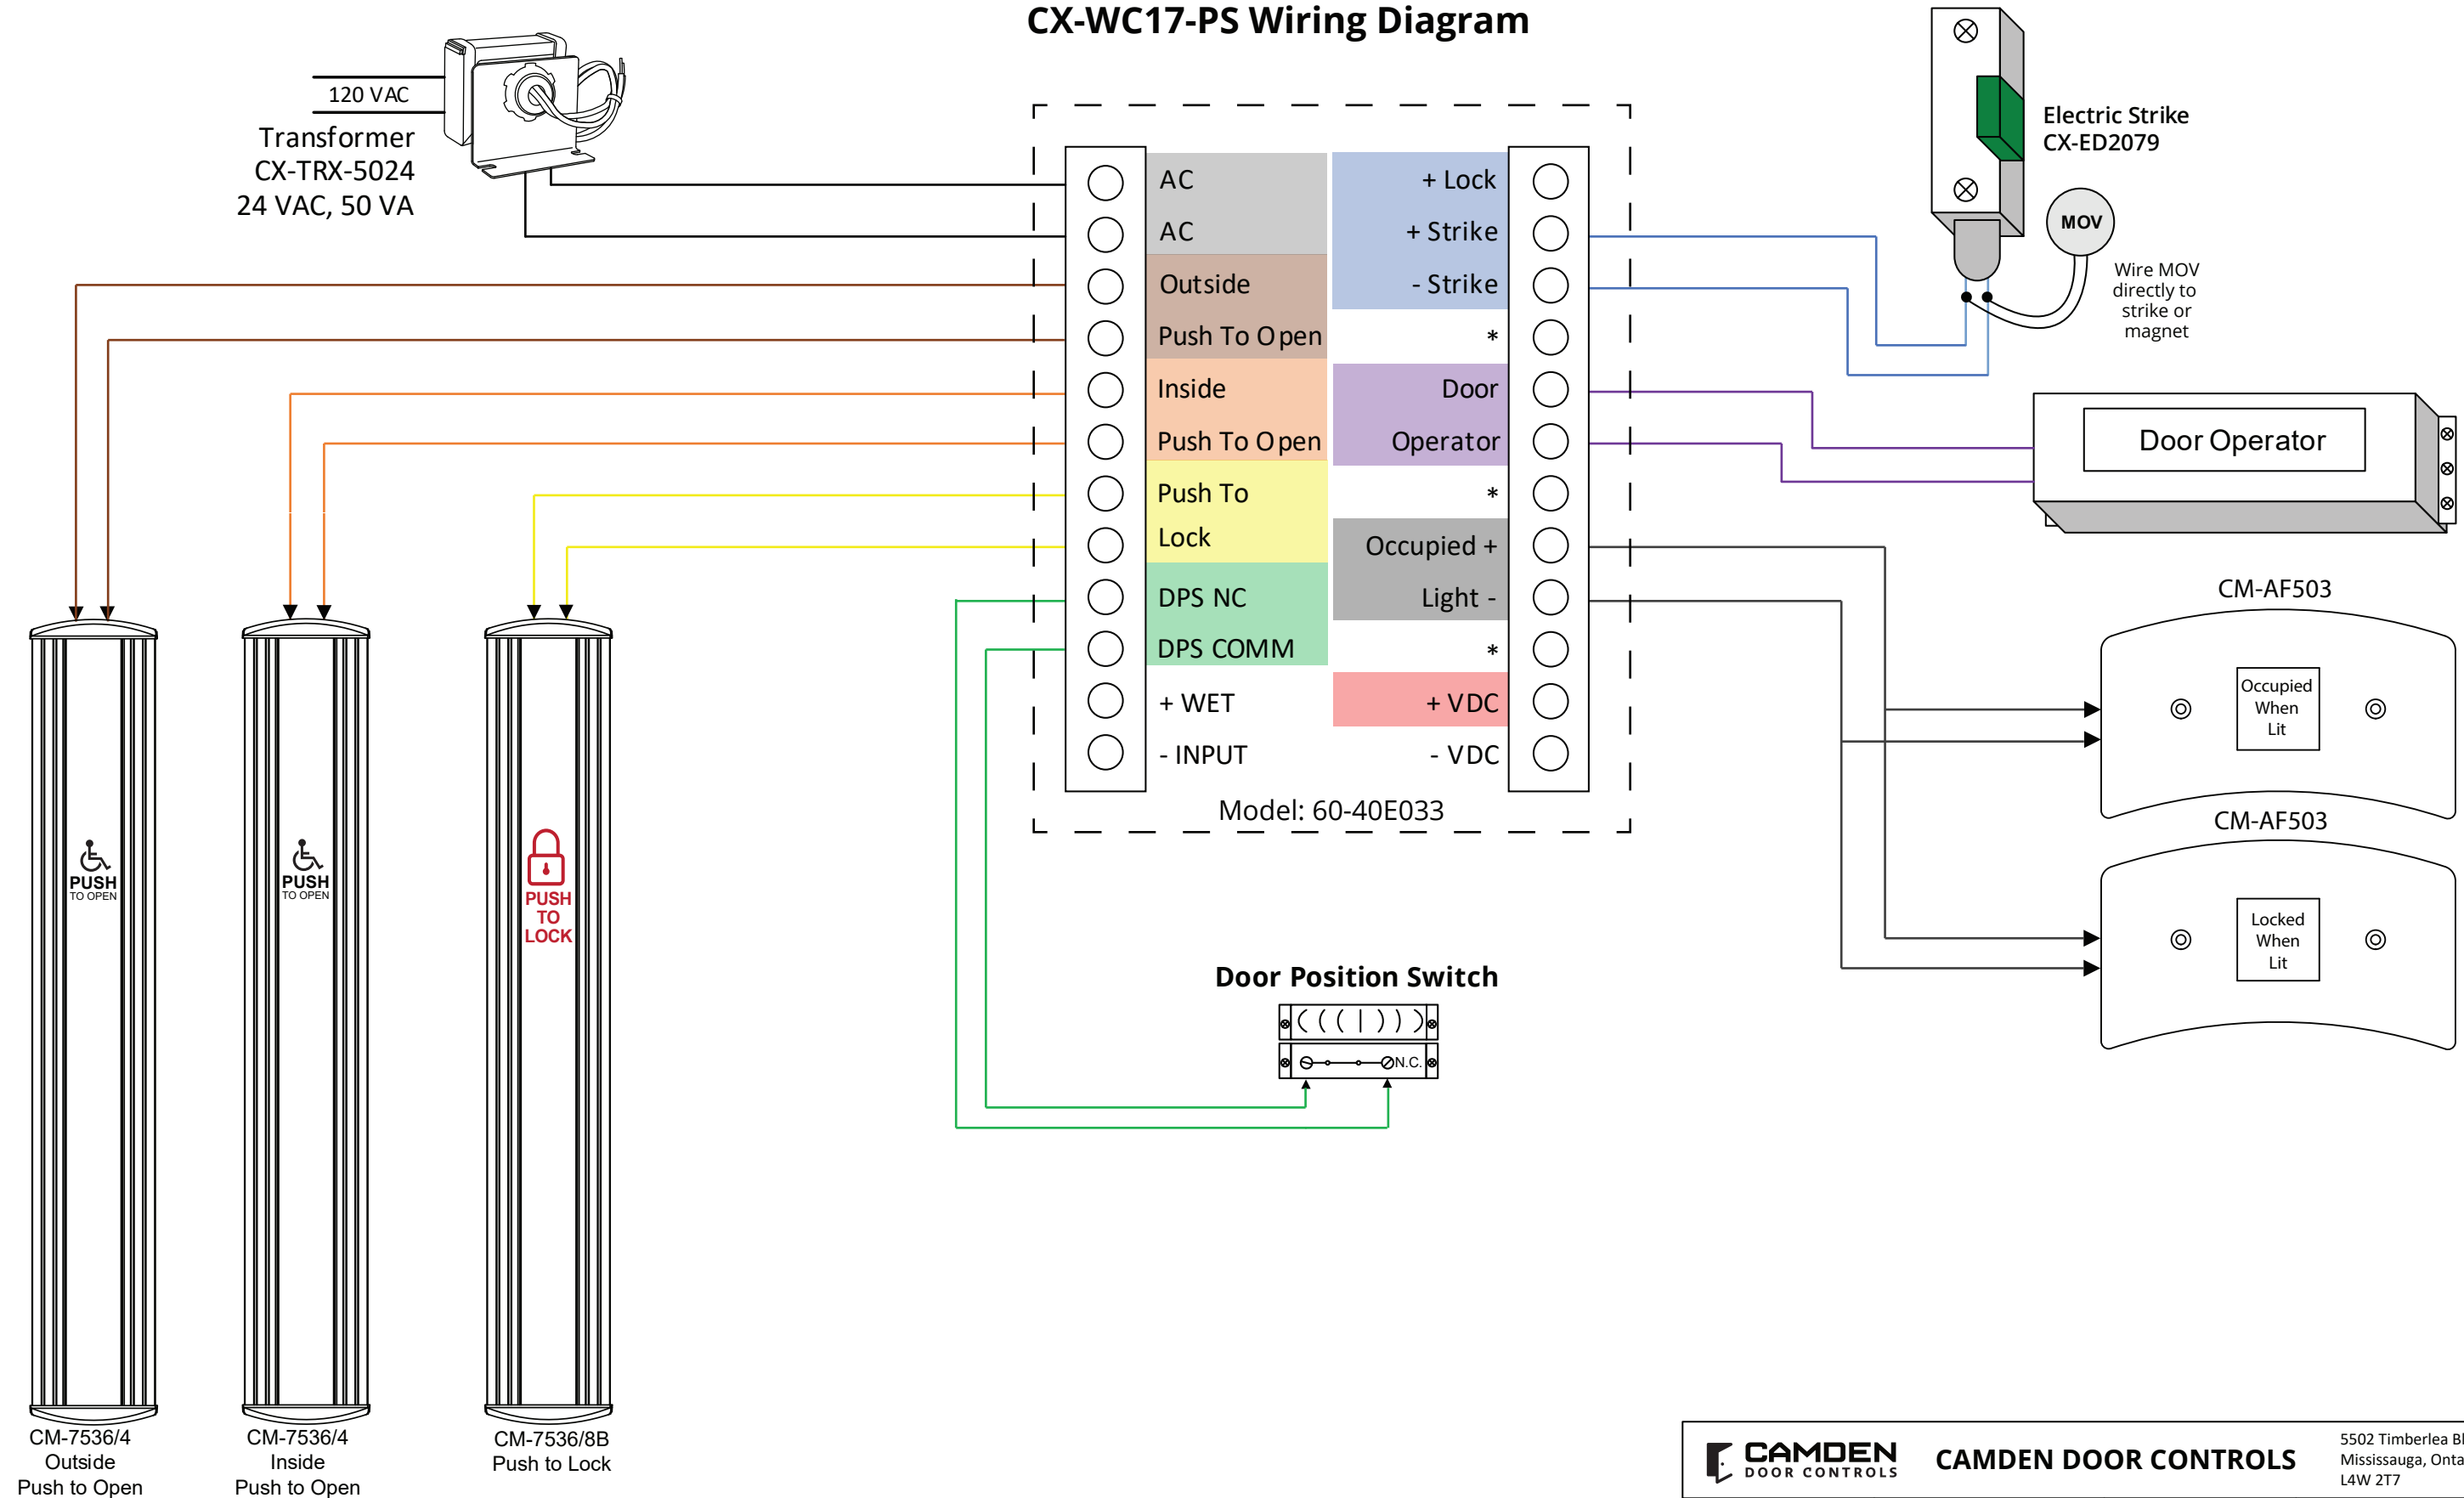

- Notes**
1. CX-33 can be set to Mode 7 (Normally Unlocked) or Mode 8 (Normally Locked).
  2. Mode 7 = Set Set Strike to Fail Safe.
  3. Mode 8 = Set Strike to Fail Secure.

		<b>CAMDEN DOOR CONTROLS</b>		5502 Timberlea Blvd Mississauga, Ontario L4W 2T7
SCALE: NONE	DRAWN BY: JML	DATE: Dec 14, 2020	REV: 1	
CX-WC17-PS Wiring Diagram				
DRAWING No:			FILENAME:	