

The following are part of the WC -16 package :


- CX-33 Relay
- CX-MDA Door Contacts
- CM-331/42WS-SGLR Switch with light ring, 'WAVE TO OPEN' with Wheelchair symbol, with signage
- CM-331/43S-SGLR Surewave switch with light ring, 'WAVE TO LOCK' with signage
- CM-325WS Surewave switch, 'WAVE TO OPEN'.

The following items are required , but NOT included :

- Door Operator
- Electric Strike
- 12 / 24V power supply

NOTE: This Drawing should be used in addition to each products respective Installation Manuals. (not in place of)

Important: Ensure wiring polarity is consistent with Relay3 to each Surewaves' Remote Input Terminals

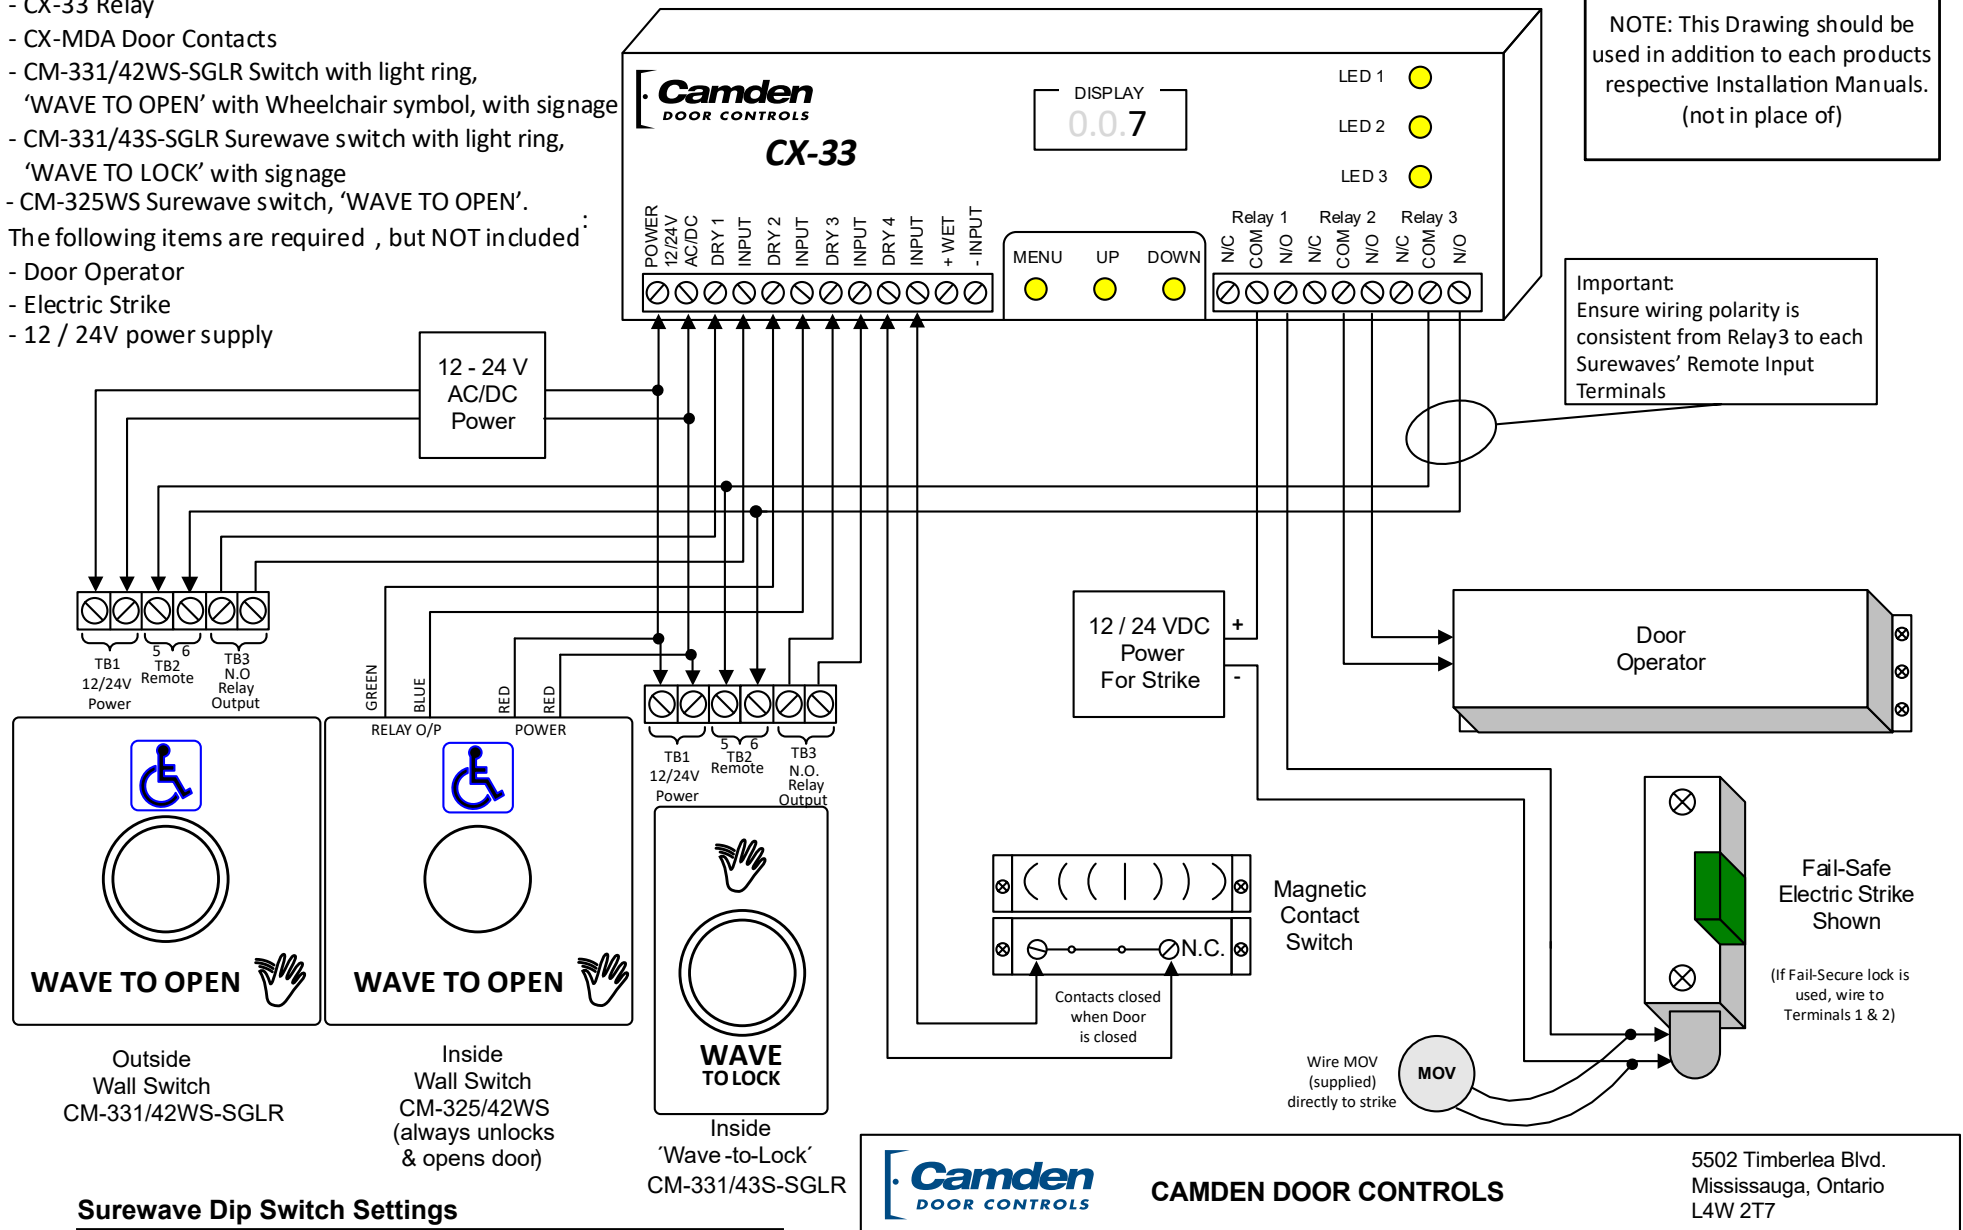

Camden DOOR CONTROLS 5502 Timberlea Blvd. Mississauga, Ontario L4W 2T7

SCALE: NONE	DRAWN BY: J.Lewis	DATE: 01/23/17	REVISED:
WC-16 Washroom Package Wiring Diagram (normally unlocked)			
DRAWING No: DRG-CX-WC-16-7		FILENAME: WC-16-7 wiring diagram.vsd	

Surewave Dip Switch Settings

Enable(DIP 1)	Mode(DIP 2)	Color(DIP 3)

The following are part of the WC -16 package :


- CX-33 Relay
- CX-MDA Door Contacts
- CM-331/42WS-SGLR Switch with light ring, 'WAVE TO OPEN' with Wheelchair symbol, with signage
- CM-331/43S-SGLR Surewave switch with light ring, 'WAVE TO LOCK' with signage
- CM-325WS Surewave switch, 'WAVE TO OPEN'.

The following items are required , but NOT included :

- Door Operator
- Electric Strike
- 12 / 24V power supply

NOTE: This Drawing should be used in addition to each products respective Installation Manuals. (not in place of)

Important: Ensure wiring polarity is consistent with Relay3 to each Surewaves' Remote Input Terminals

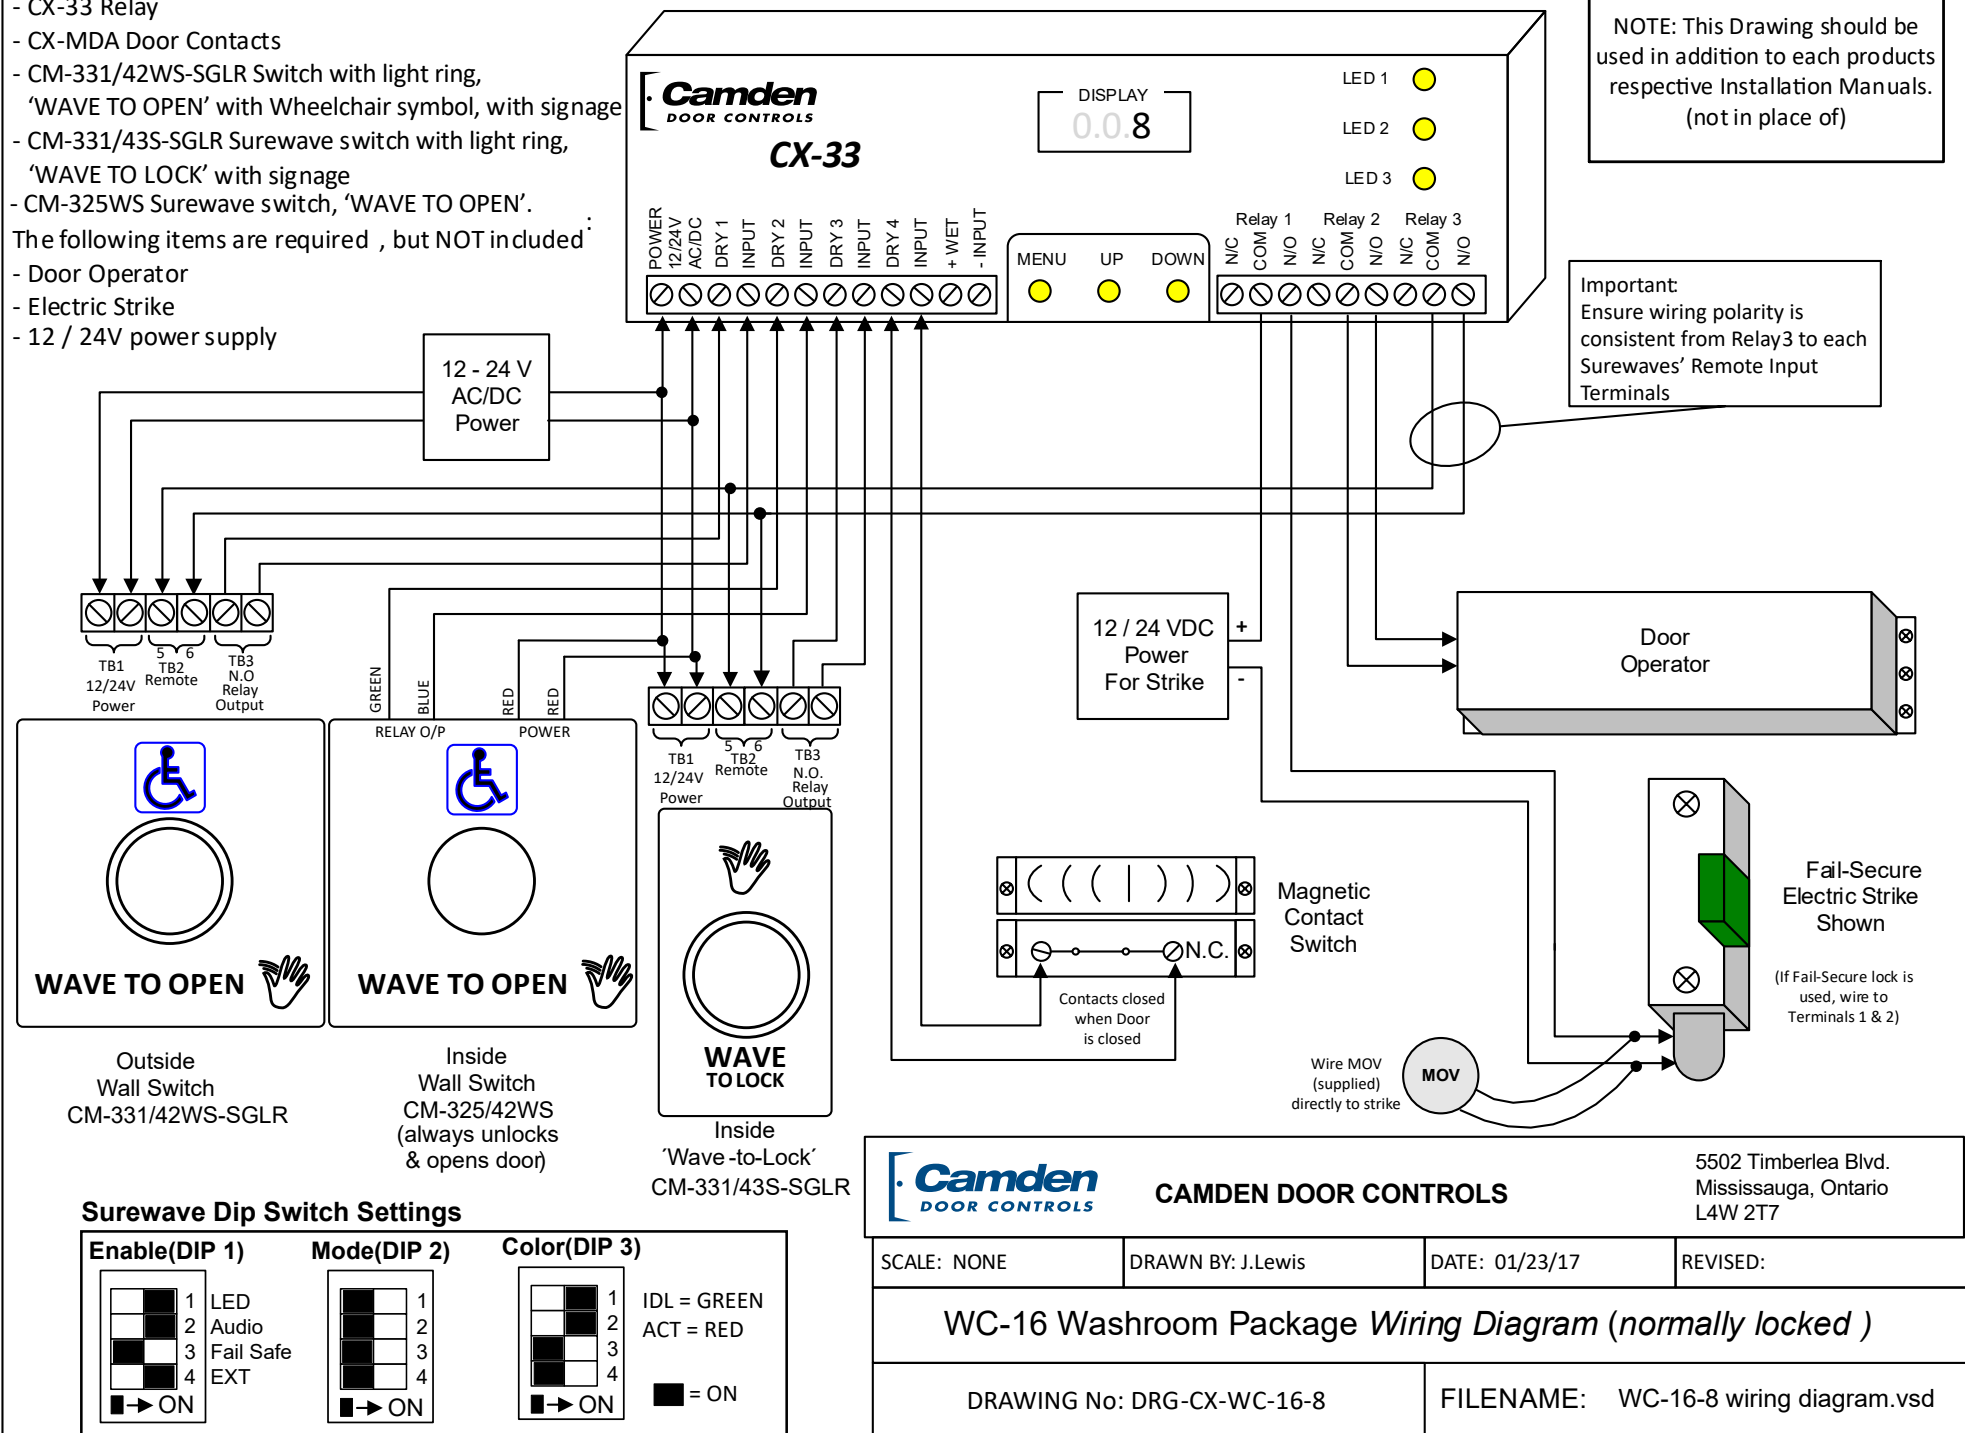

Camden DOOR CONTROLS
 5502 Timberlea Blvd.
 Mississauga, Ontario
 L4W 2T7

SCALE: NONE DRAWN BY: J.Lewis DATE: 01/23/17 REVISED:

WC-16 Washroom Package Wiring Diagram (normally locked)

DRAWING No: DRG-CX-WC-16-8 FILENAME: WC-16-8 wiring diagram.vsd